



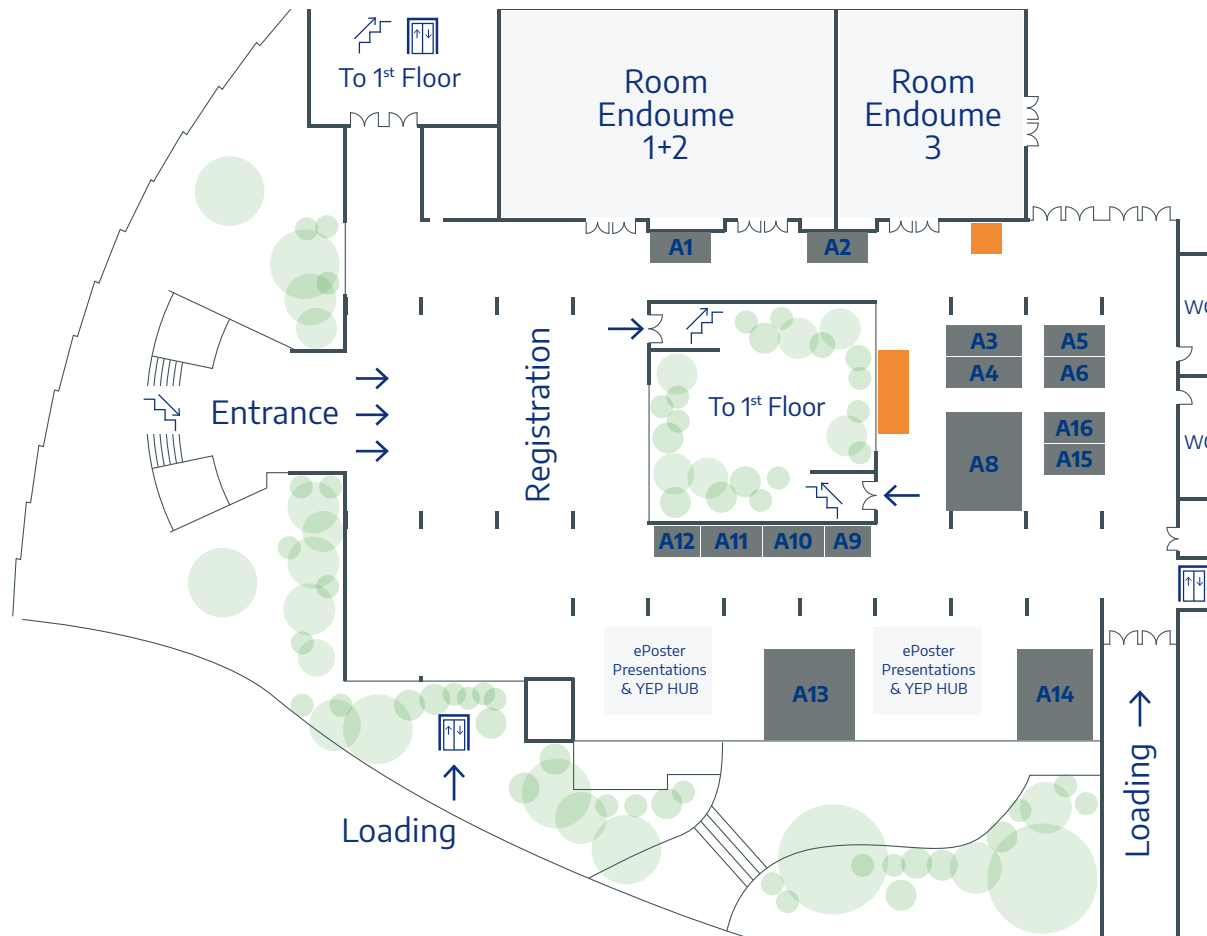


Layout Exhibition Area · Palais des Congrès Garden Level

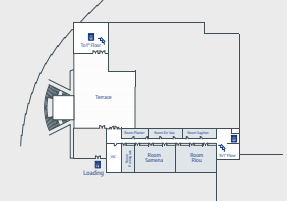

2nd Floor



1st Floor

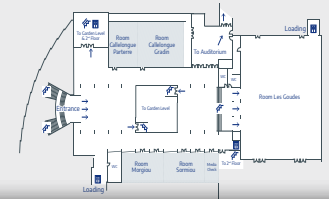

Garden Level



Exhibition spaces available to book

Booked exhibition space



Amenities

Columns / pillars

Layout not to scale.




Layout Exhibition Area · Palais des Congrès 1st Floor

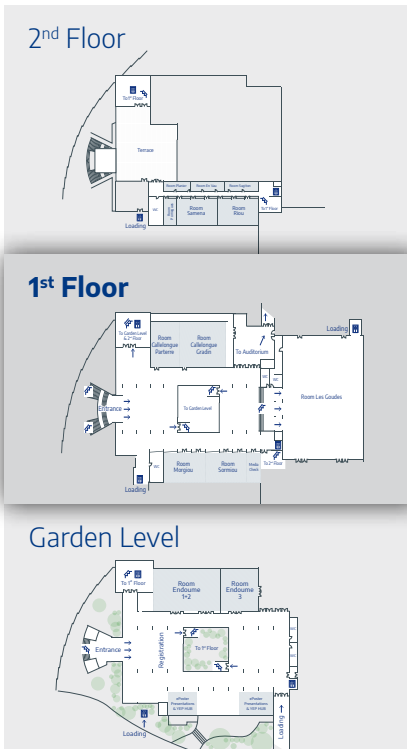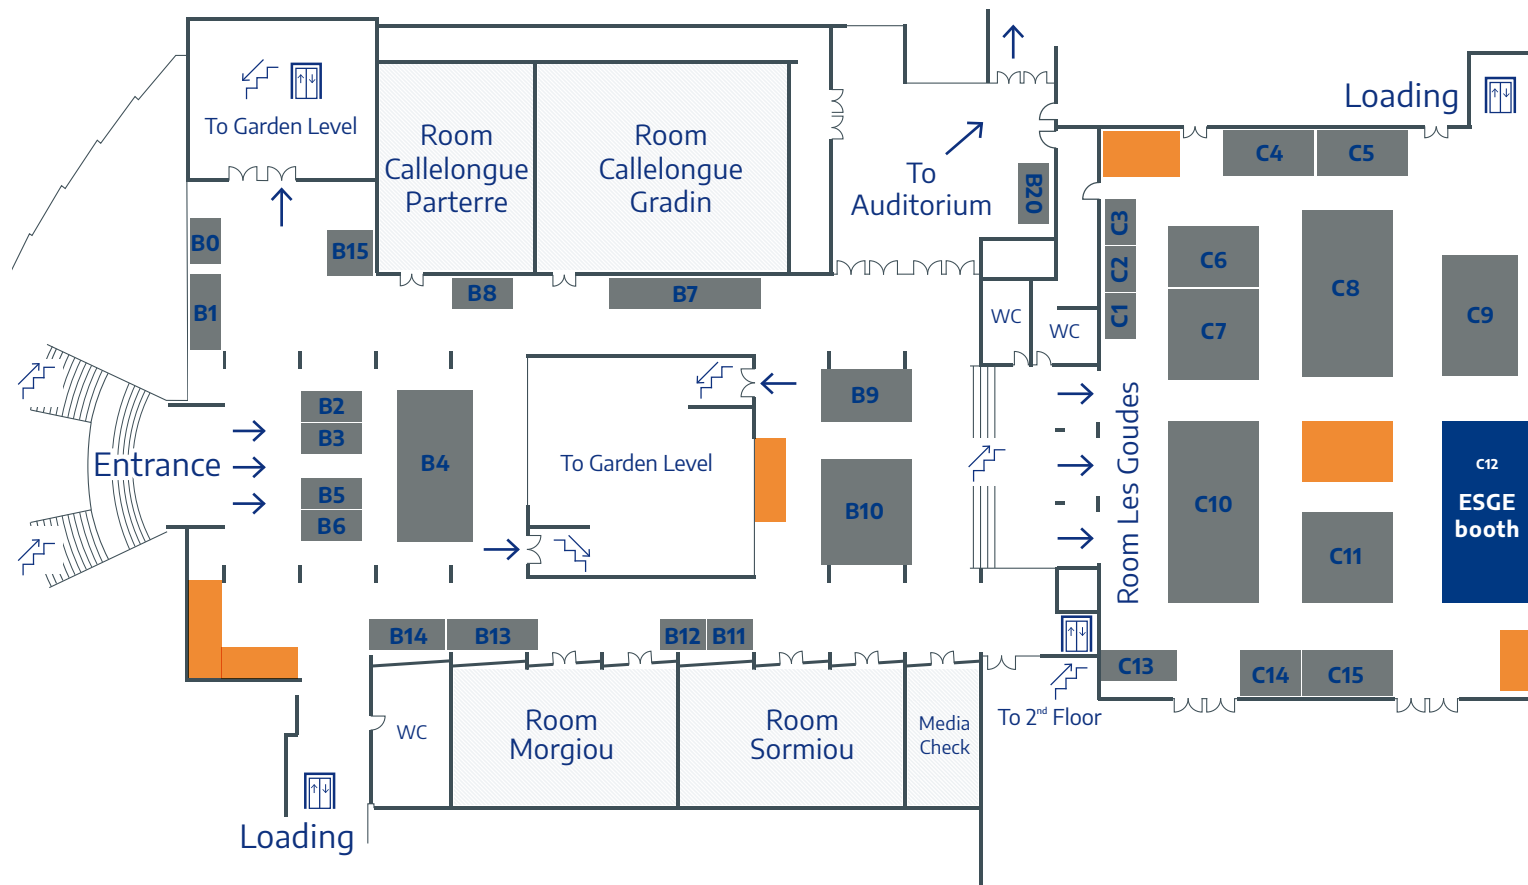


- Exhibition spaces available to book
 - Booked exhibition space
 - ☕ 📱 🛋️
 - | Columns / pillars
- Layout not to scale.




Layout Exhibition Area · Palais des Congrès Garden Level

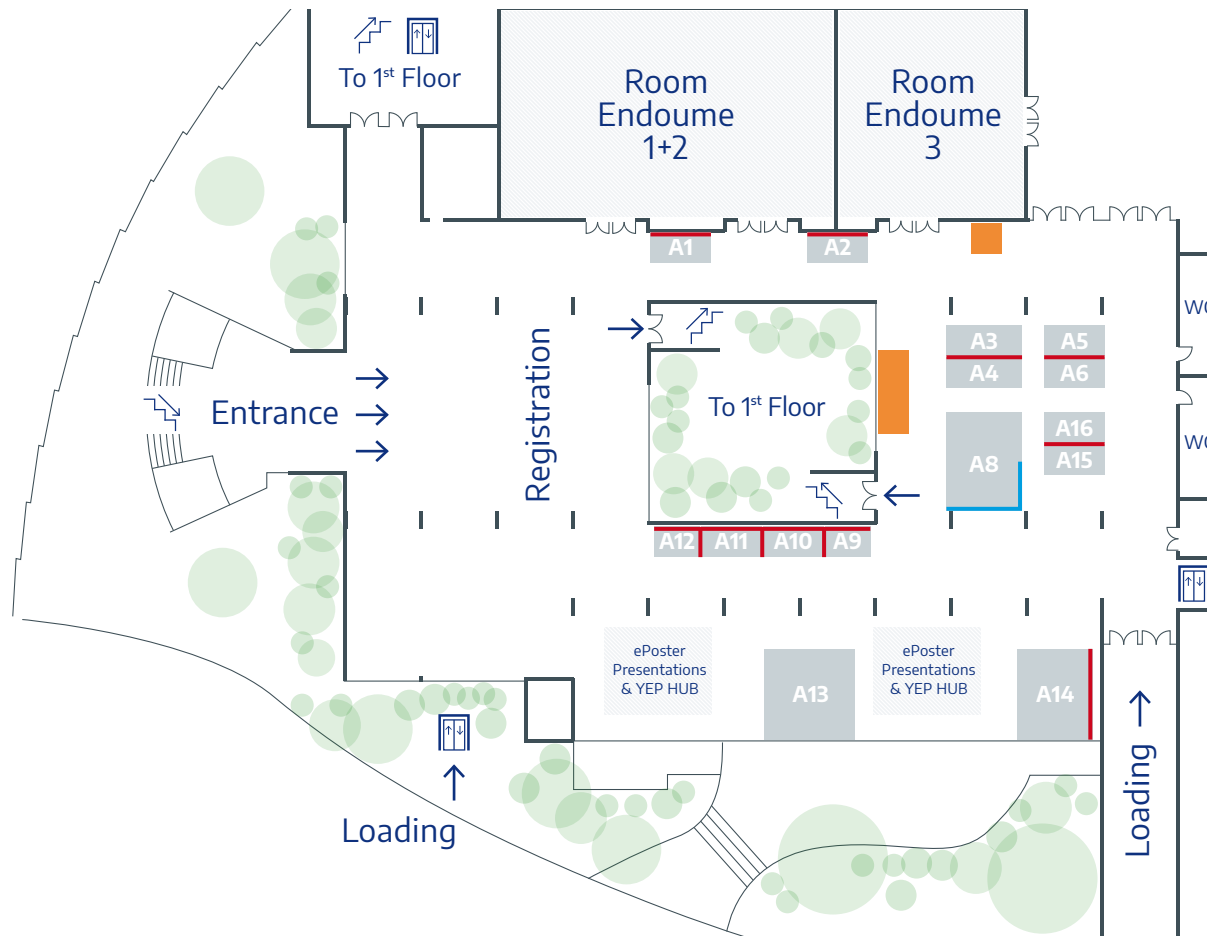

2nd Floor

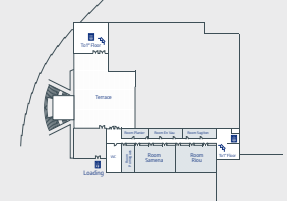

1st Floor

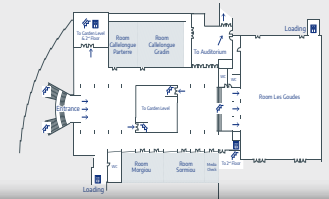

Garden Level





Columns / pillars
Layout not to scale.

Mandatory walls

Optional walls



Layout Exhibition Area · Palais des Congrès 1st Floor

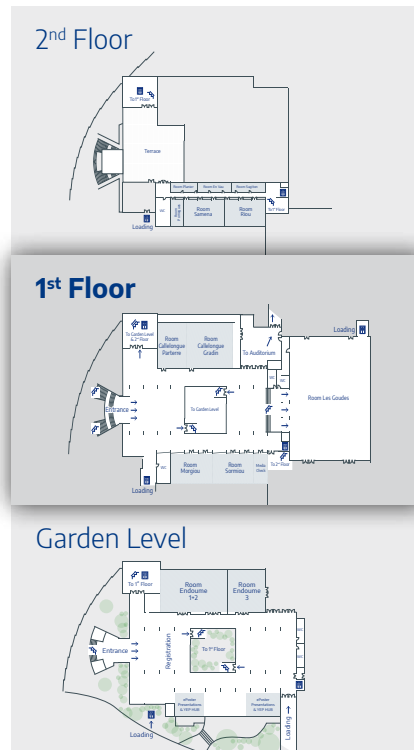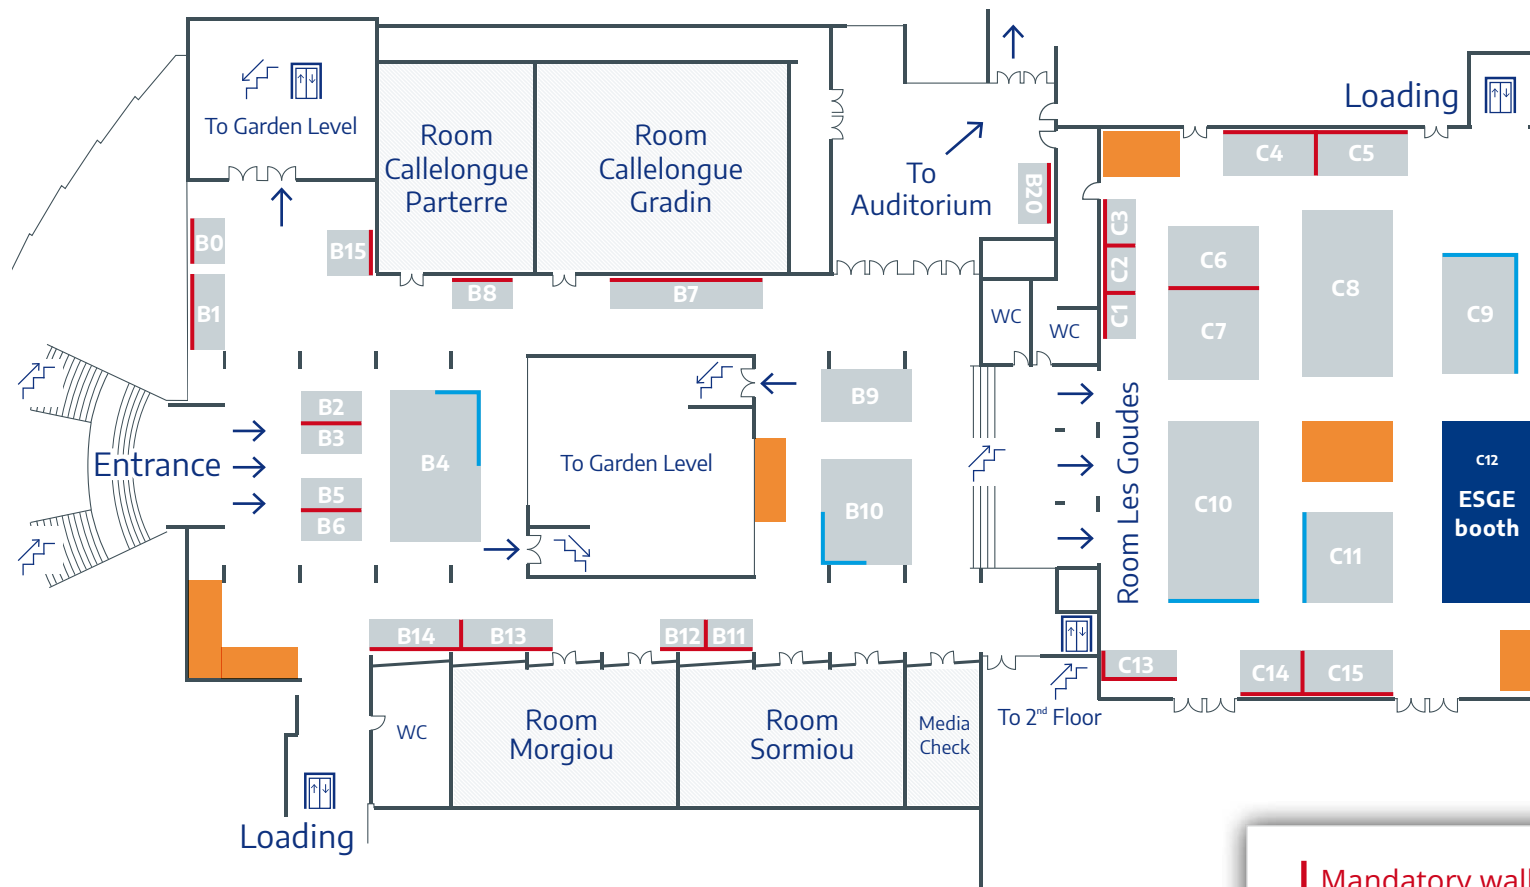

| Mandatory walls
| Optional walls



Dimensions

Garden level

Exhibition number	Exhibition size	Width	Depth	Maximum construction height	Rigging possible
A1	6 m ²	3 m	2 m	2,5 m	No
A2	8 m ²	4 m	2 m	2,5 m	No
A3	10 m ²	5 m	2 m	2,5 m	No
A4	10 m ²	5 m	2 m	2,5 m	No
A5	8 m ²	4 m	2 m	2,5 m	No
A6	8 m ²	4 m	2 m	2,5 m	No
A8	32,5 m ²	5 m	6,5 m	2,5 m	No
A9	6 m ²	3 m	2 m	2,5 m	No
A10	8 m ²	4 m	2 m	2,5 m	No
A11	8 m ²	4 m	2 m	2,5 m	No
A12	6 m ²	3 m	2 m	2,5 m	No
A13	36 m ²	6 m	6 m	2,5 m	No
A14	30 m ²	5 m	6 m	2,5 m	No
A15	8 m ²	4 m	2 m	2,5 m	No
A16	8 m ²	4 m	2 m	2,5 m	No

First Floor

Exhibition number	Exhibition size	Width	Depth	Maximum construction height	Rigging possible
B0	6 m ²	3 m	2 m	3 m	No
B1	10 m ²	5 m	2 m	3 m	No
B2	8 m ²	4 m	2 m	2,5 m	No
B3	8 m ²	4 m	2 m	2,5 m	No
B4	50 m ²	10 m	5 m	3 m	No
B5	8 m ²	4 m	2 m	2,5 m	No
B6	8 m ²	4 m	2 m	2,5 m	No
B7	20 m ²	10 m	2 m	2,5 m	No
B8	8 m ²	4 m	2 m	2,5 m	No
B9	21 m ²	6 m	3,5 m	2,5 m	No
B10	42 m ²	6 m	7 m	3 m	No
B11	6 m ²	3 m	2 m	2,5 m	No
B12	6 m ²	3 m	2 m	2,5 m	No
B13	12 m ²	6 m	2 m	2,5 m	No
B14	10 m ²	5 m	2 m	2,5 m	No
B15	9 m ²	3 m	3 m	2,5 m	No
B20	8 m ²	4 m	2 m	2,5 m	No

Les Goudes

Exhibition number	Exhibition size	Width	Depth	Maximum construction height	Rigging possible
C1	6 m ²	3 m	2 m	2,5 m	No
C2	6 m ²	3 m	2 m	2,5 m	No
C3	6 m ²	3 m	2 m	2,5 m	No
C4	18 m ²	6 m	3 m	5 m	No
C5	18 m ²	6 m	3 m	5 m	No
C6	24 m ²	6 m	4 m	3 m	See note*
C7	36 m ²	6 m	6 m	3 m	See note*
C8	66 m ²	11 m	6 m	4 m	See note*
C9	40 m ²	8 m	5 m	5 m	See note*
C10	72 m ²	12 m	6 m	3 m	See note*
C11	36 m ²	6 m	6 m	4 m	See note*
ESGE	72 m ²	12 m	6 m	5 m	See note*
C13	10 m ²	5 m	2 m	2,5 m	No
C14	12 m ²	4 m	3 m	5 m	No
C15	18 m ²	6 m	3 m	5 m	No

*partial rigging may be possible depending on requirements.
Larger / complex rigging designs may be subject to additional fees.

Important: see pages 3 and 4 for mandatory walls.